
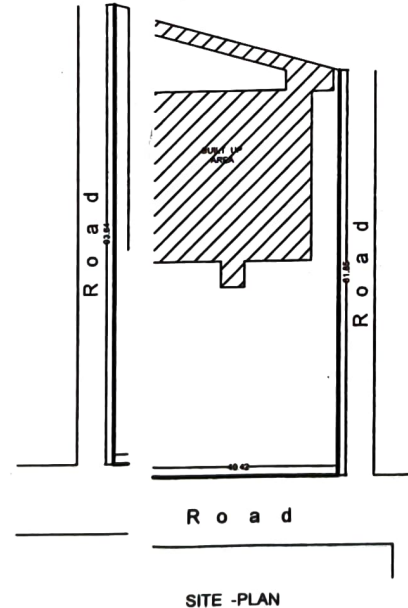
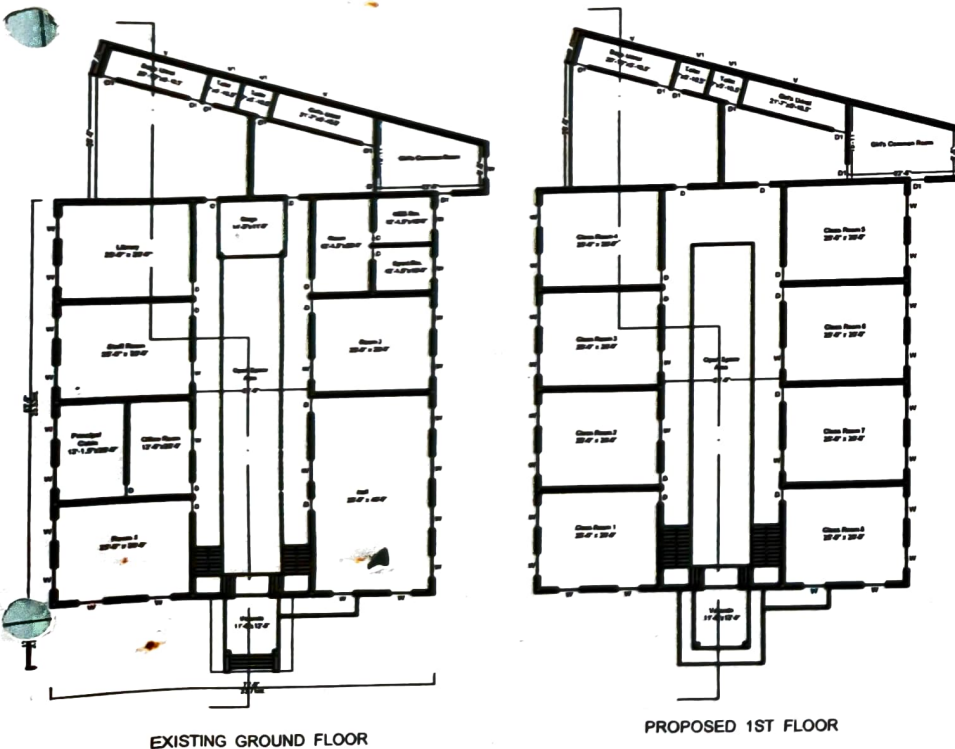
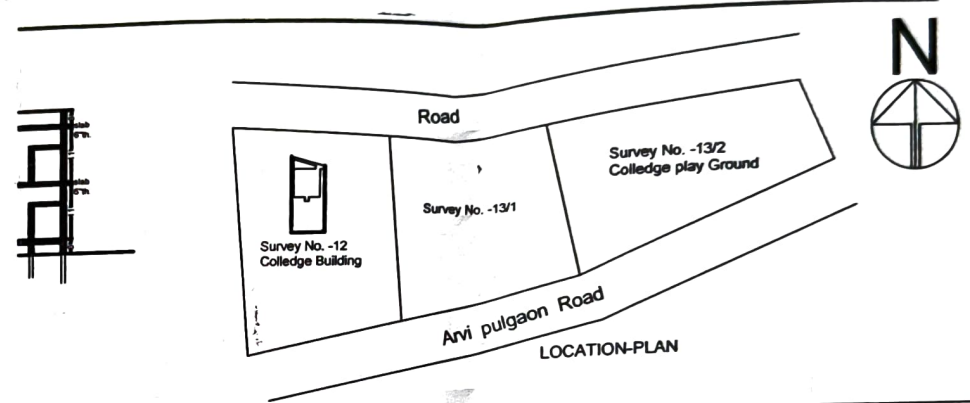


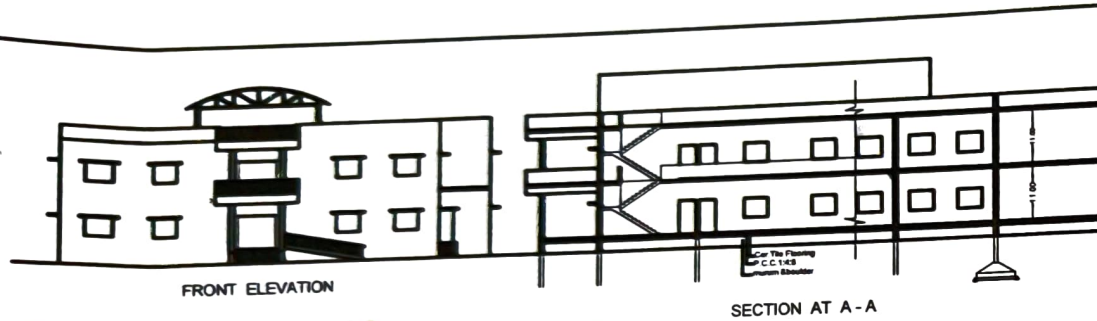

AREA STATEMENT

- PlayGround Land Area – 1.21 Hec.Are.
 Colledge Land Area – 21899.29 Sq.Ft.(2035.25Sq.mt.)
 1. Ground Floor B/up Area – 8089.47 Sq.Ft.(751.81 Sq.mt.)
 2. 1St. Floor B/up Area – 6054.47 Sq.Ft.(562.68 Sq.mt.)
 3. Total B/up Area – 14144.0 Sq.Ft.(1314.49 Sq.mt.)

A map showing Master plan of the " V. K. ART & COMMERCE COLLEGE in Mouza - Wai. M.No. 71, S.No.- 12 & "PLAY GROUND" in S.NO.-13/ At - Rohana; G.P.- Rohana; Tah.- Arvi, Dist - Wardha.

Owner :-

Scale :-

Drawn BY:-



SHREE CONSTRUCTIONS

Gajanan B. Khandalkar

Civil Engineer

Reg.No.- Arvi/MC/309/13

(Dt. -23/5/2013)

Office:- At Sai Nagar, Arvi.

Dist.-Wardha.

Phone:-9422843629.


SHRI CONSTRUCTION

GAJANAN B. KHANDALKAR


(Civil Engineer)

Planning, Estimating, Super vision

Plan View

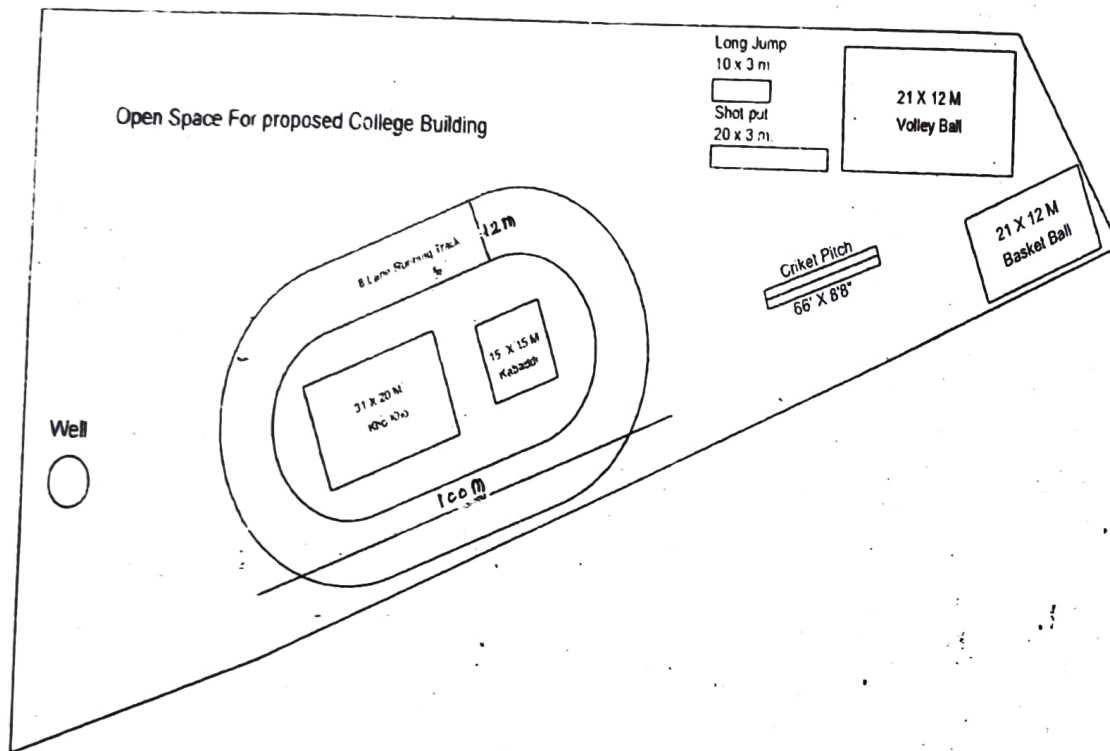

Site Map

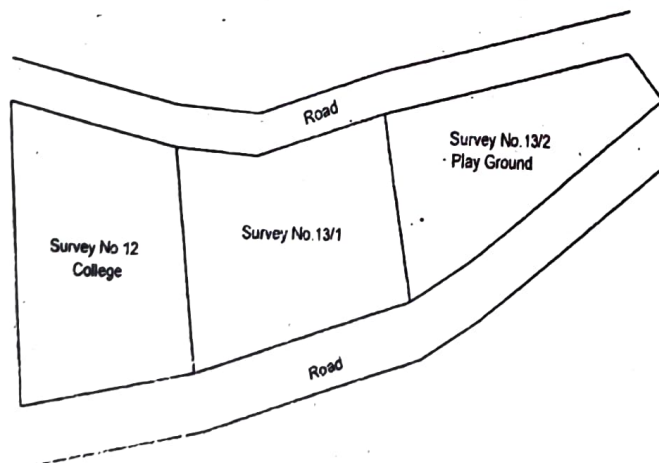

Area Statement

(A) Plot Area	(A) Plot Area	(A) Plot Area
(B) Built up Area	1.21 Hec (134794 sq ft) = 12522.36 sq m	
(1) Ground Floor	6,441.00 Sqft.	592.54 Sqm

Owners

Swami Vivekanand Bahuuddeshiya Vikas Shikshan Sanstha.
Late Shri Vasantrao Kolhatkar Arts College, R. hna.

Location

Survey No. 12, Mouja: Wai, Gram Panchayat: Wai, Post Rohna,
Taluka: Arvi, Distt: Wardha

Name of Work

Survey No. 12. Mouja: Wai, Gram Panchayat: Wai, Post Rohna,
Taluka: Arvi, Distt: Wardha

Designed by	Plotted by	Scale	Units
		1: 100	Metric


Civil Engineer

SHRI CONSTRUCTION'S

GAJANAN B. KHANDALKAR
Civil Engineer

Planning, Estimating, Supervision Civil Engineer

Reg. No. - 12345/12/359/13

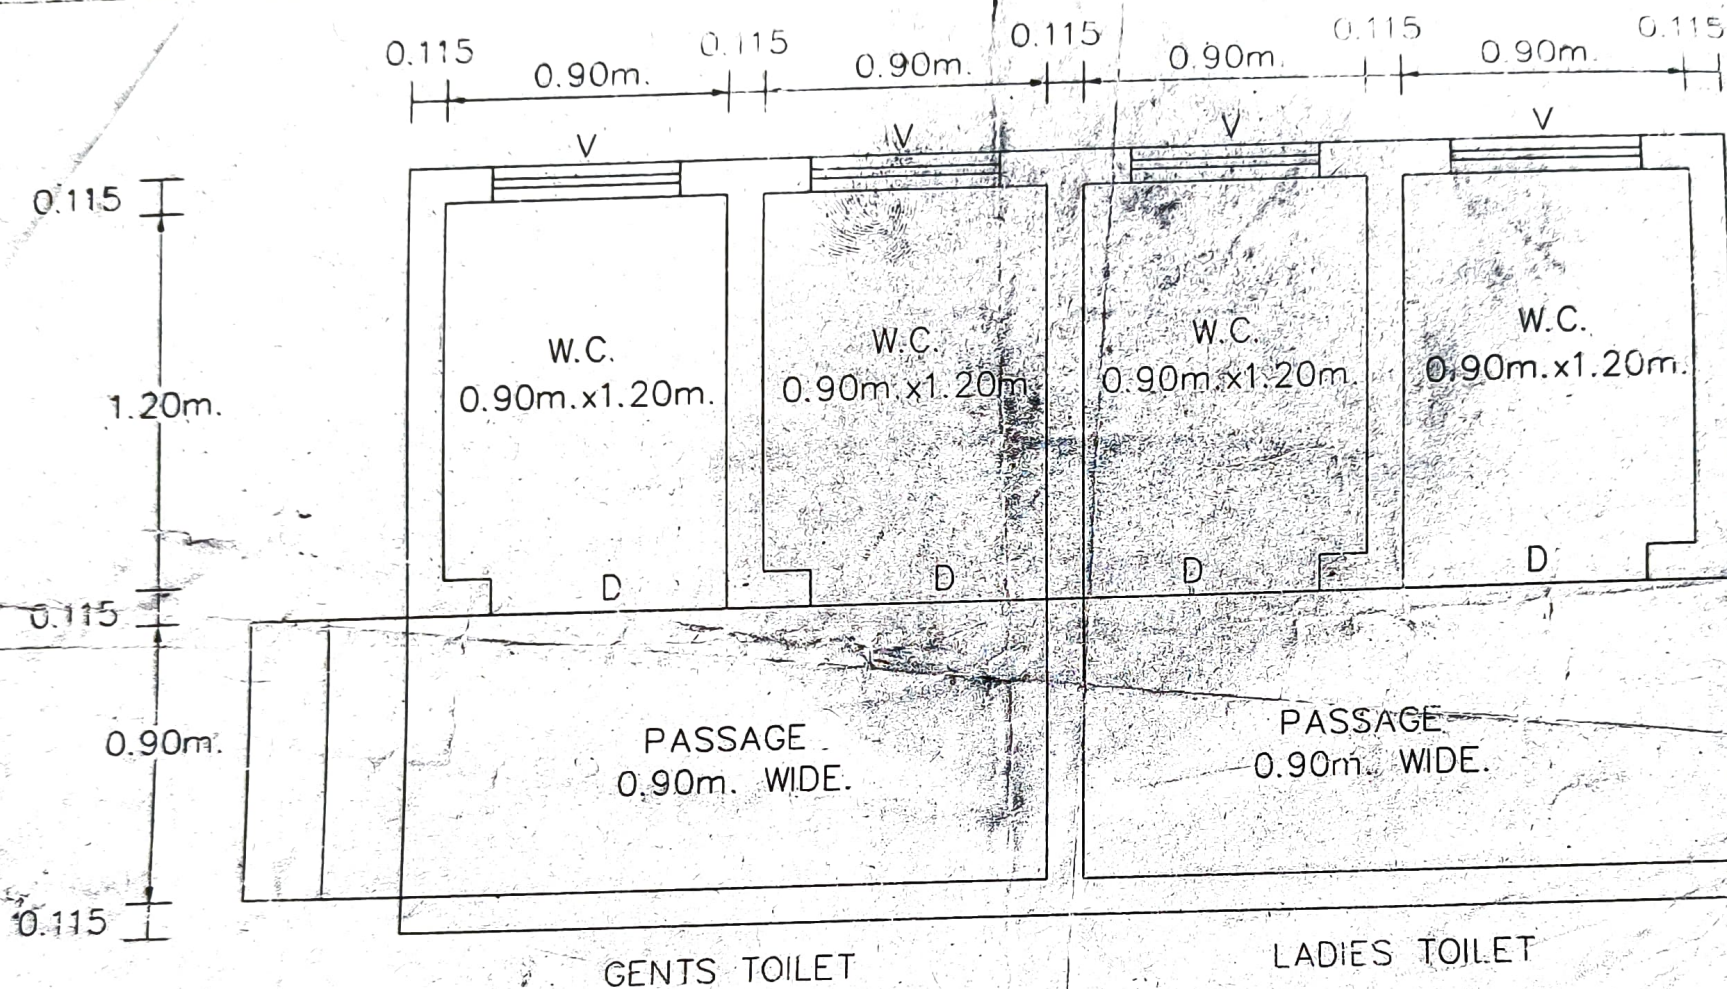

TOILET BLOCK DETAILS

D = 0.75x2.10m. (DOOR)

V = 0.60x0.60m. (VENT.)